



CHAIN BRIDGE ROAD  
(ROUTE 123)


JOYANOVICH ANDREW P.  
DATE: 04/09/12  
RESIDENTIAL

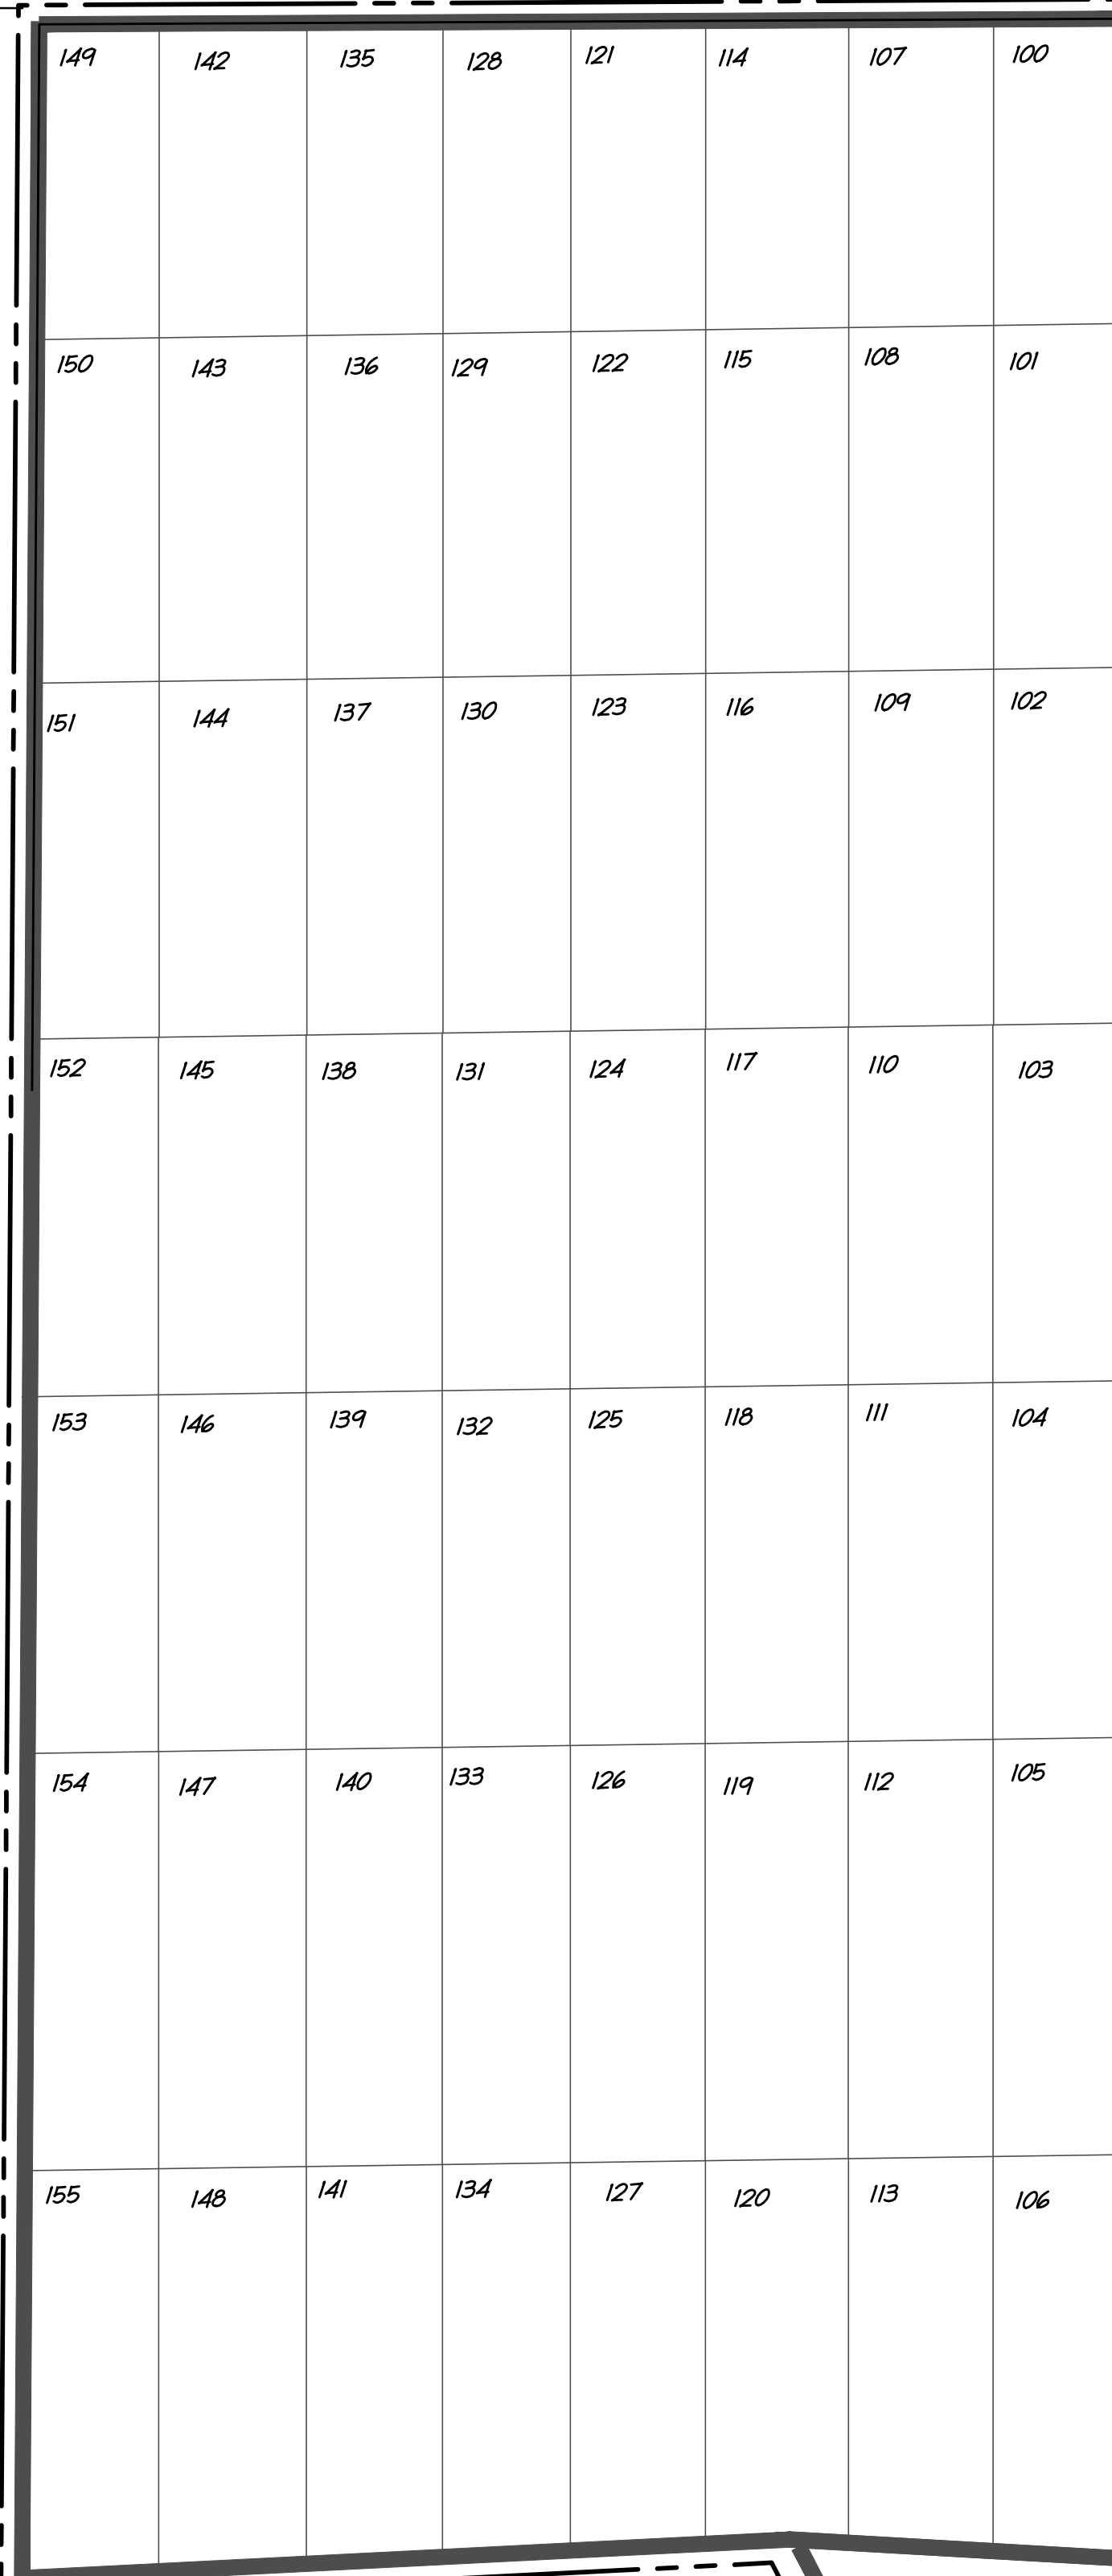

GRAVEL DRIVE

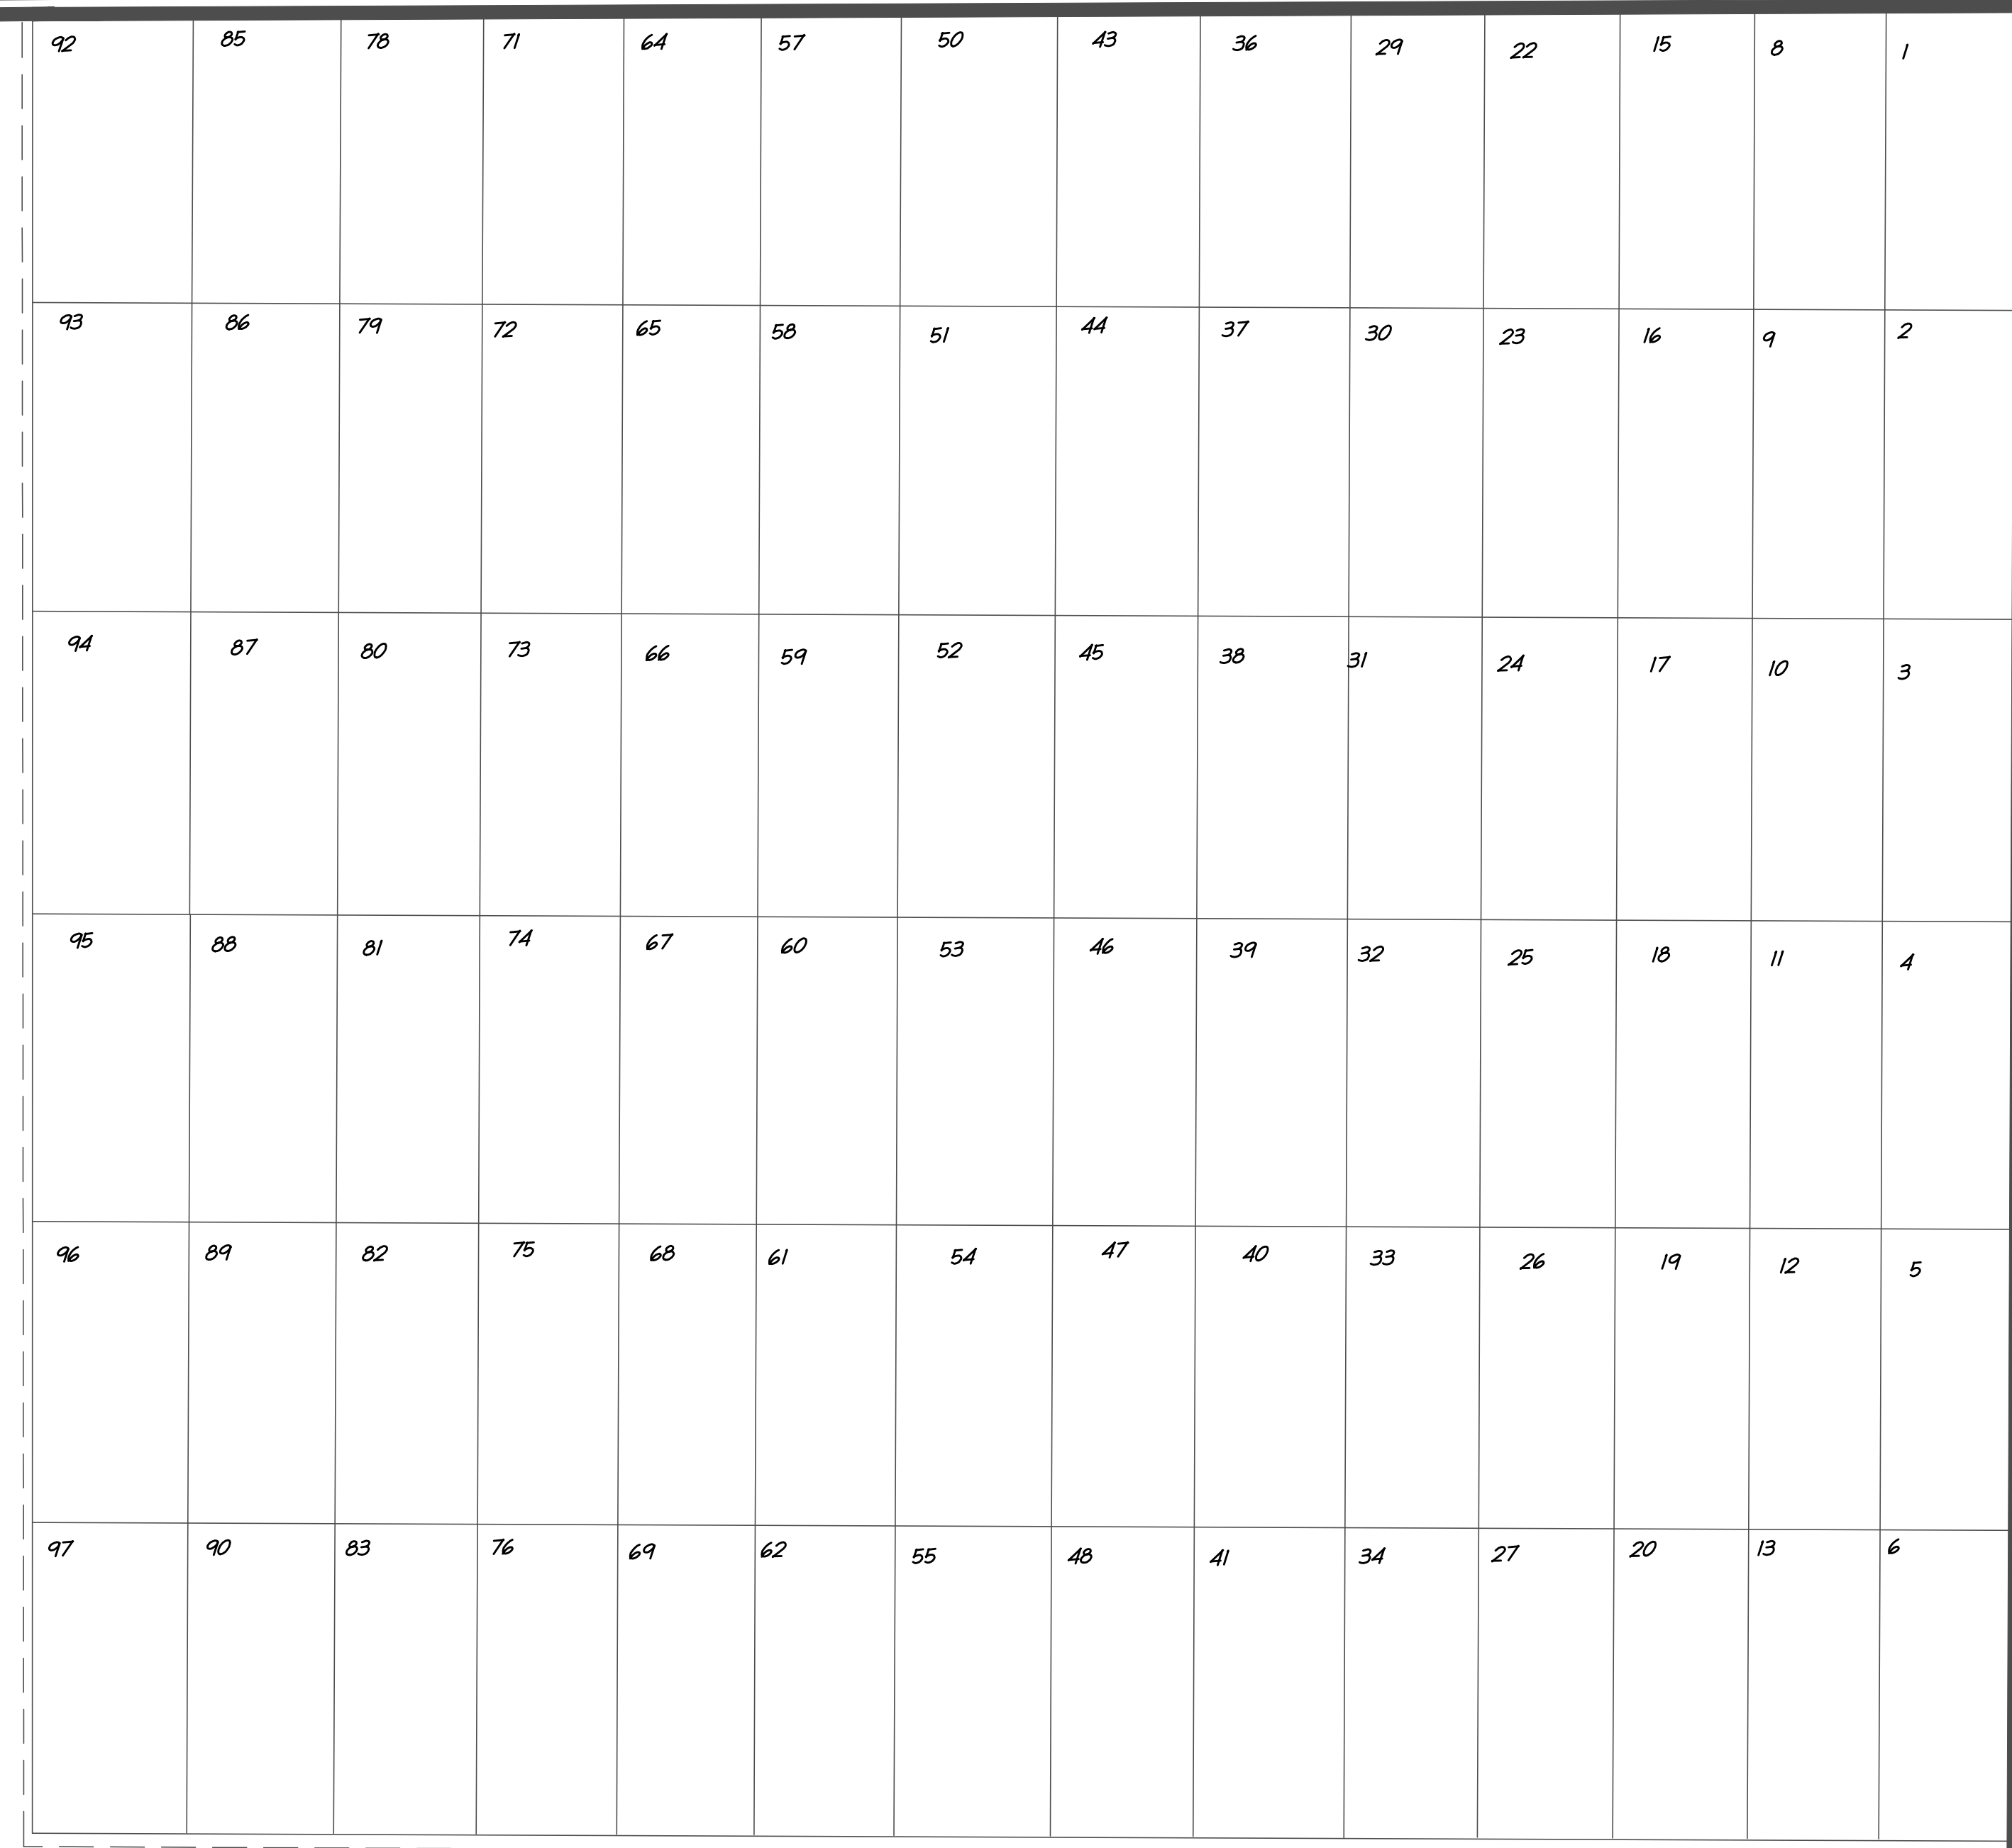


GRAVEL DRIVE

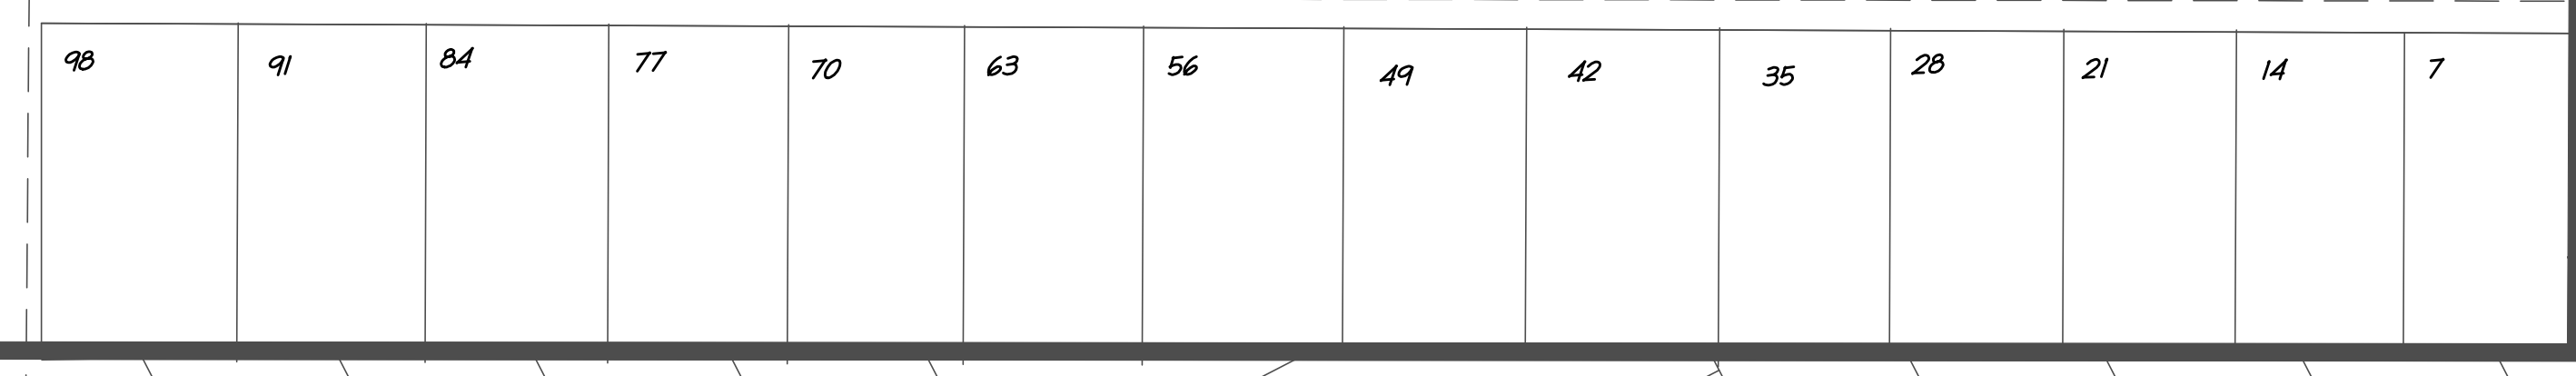

GRAVEL DRIVE




SECTION A

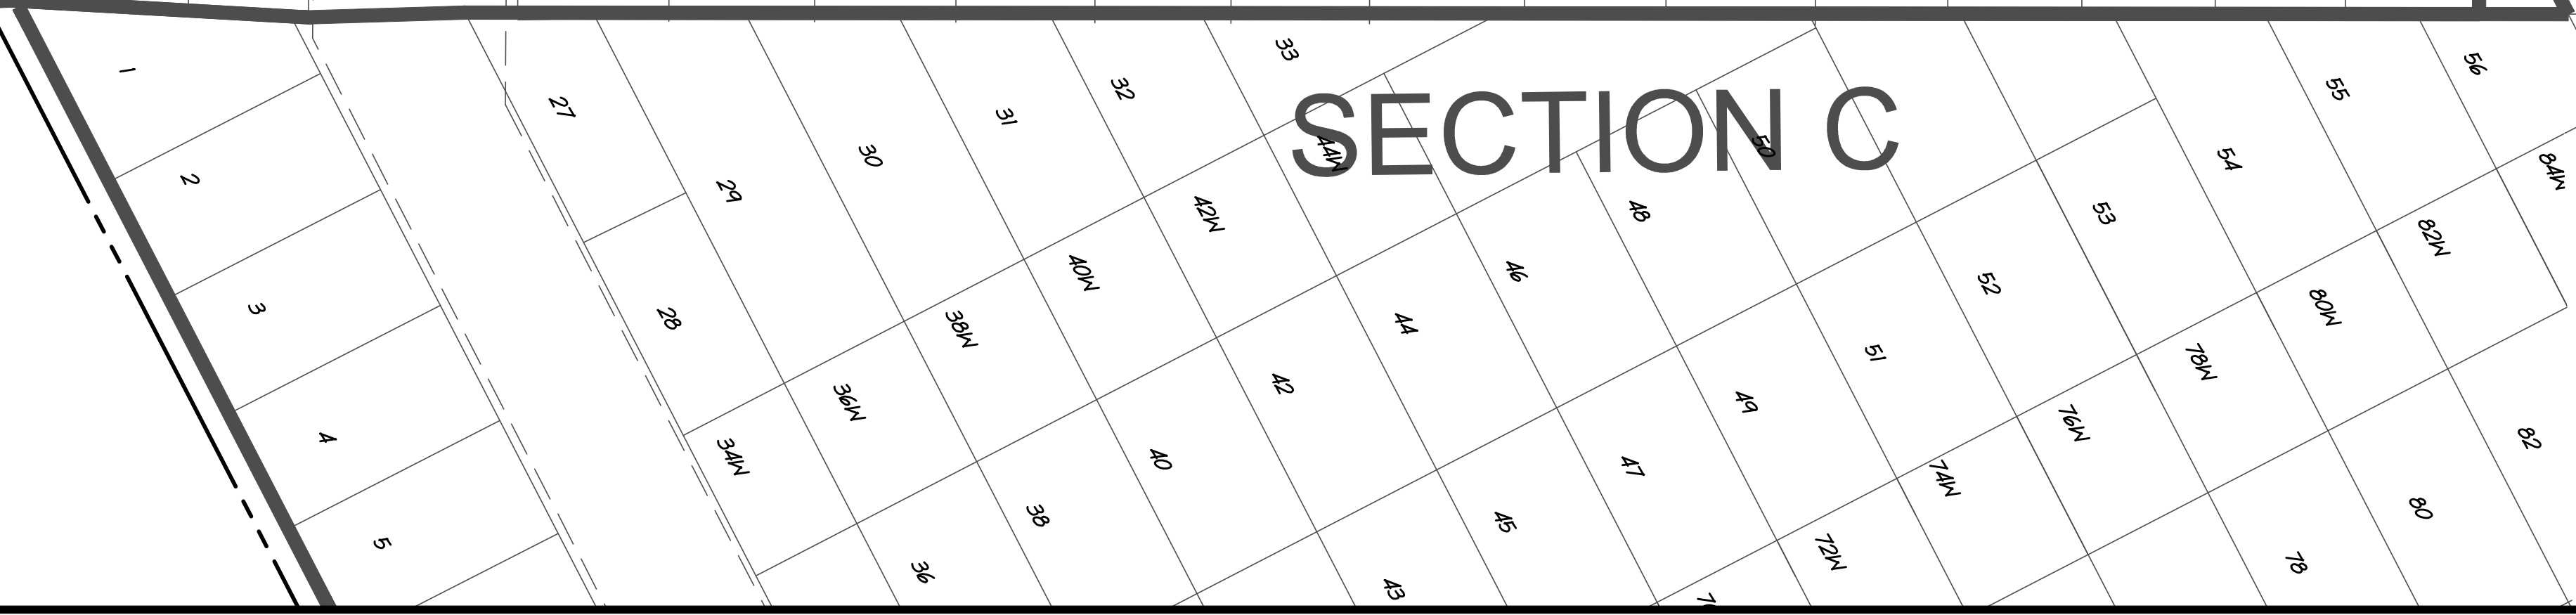

SECTION C

WELL

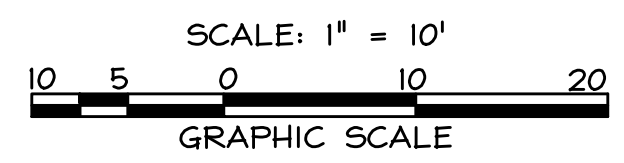

NOTES:  
1. THIS MAP IS FOR GRAPHICAL PURPOSES ONLY.

**christopher consultants**  
engineering · surveying · land planning  
9900 main street (fourth floor) · fairfax va. 22031-3907  
703.273.6820 · fax 703.273.7636



SECTION B  
LAYOUT

FLINT HILL CEMETERY  
MASTER PLAN  
FAIRFAX COUNTY, VIRGINIA

PROJECT NO: 11080.002.00
SCALE: 1" = 10'
DATE: 07/23/12
DESIGN: LB
DRAWN: LB
CHECKED:
SHEET No.

P:\Project\11080\002\002\SECTION B MASTER PLAN\03-SECTION B 100396.dwg, 8/24/2012 3:38:31 PM, lrgambari, l.l. christopher consultants, ltd.