

SECTION A
LAYOUT

FLINT HILL CEMETERY
 MASTER PLAN
 FAIRFAX COUNTY, VIRGINIA

PROJECT NO: 11080.002.00
SCALE: 1" = 10'
DATE: 07/23/12
DESIGN: LB
DRAWN: LB
CHECKED:
SHEET No.



CHAIN BRIDGE ROAD
(ROUTE 123)

CEMETERY SIGN

CIVIL WAR
HISTORICAL MARKER



SECTION D

SECTION C

TOOL SHED

WELL

GRAVEL DRIVE

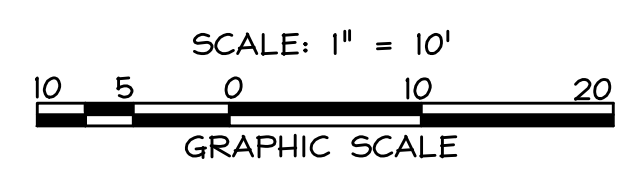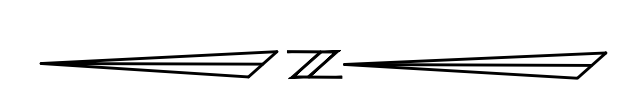

NOTES:
1. THIS MAP IS FOR GRAPHICAL PURPOSES ONLY.

P:\Project\11080\002\002-SECTION A MASTER PLAN.dwg, 8/24/2012, 3:57:45 PM, laganbard, l.l. christopher consultants, ltd.